


WEST ELEVATION - ELECTRICAL BUILDING



WEST ELEVATION - ADMINISTRATION BUILDING

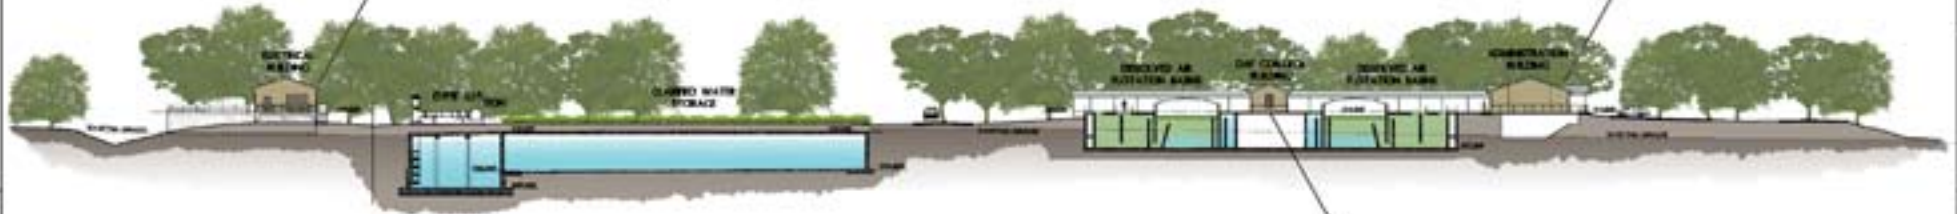

**DISSOLVED AIR FLOTATION FACILITY**

CITY OF WACO

NOT TO SCALE

**DRAFT**



WEST ELEVATION - DAF CONTROL BUILDING

THIS DOCUMENT IS PREPARED FOR THE PURPOSE OF PROVIDING GENERAL INFORMATION ONLY. IT IS NOT TO BE USED FOR CONTRACTS, SPECIFICATIONS, OR OTHER LEGAL DOCUMENTS. THE USER ASSUMES ALL LIABILITY FOR ANY AND ALL DAMAGES, INCLUDING REASONABLE ATTORNEY'S FEES, ARISING FROM THE USE OF THIS DOCUMENT.

DESIGN OWNER					
DATE					
PROJECT					
NO.	DATE	REVISION	BY	APPROVED	

VERIFY SCALE  
SCALE IS  
AS SHOWN  
ABOVE



**CH2MHILL**

WACO WATER QUALITY AND  
QUANTITY IMPROVEMENTS PROJECT  
DISSOLVED AIR FLOTATION FACILITIES  
PHASE I IMPROVEMENTS

CIVIL  
DISSOLVED AIR FLOTATION FACILITIES

SHEET  
DWG  
DATE: MARCH 2007  
PLOT: 20100